


NORTH SMITHFIELD




LINCOLN

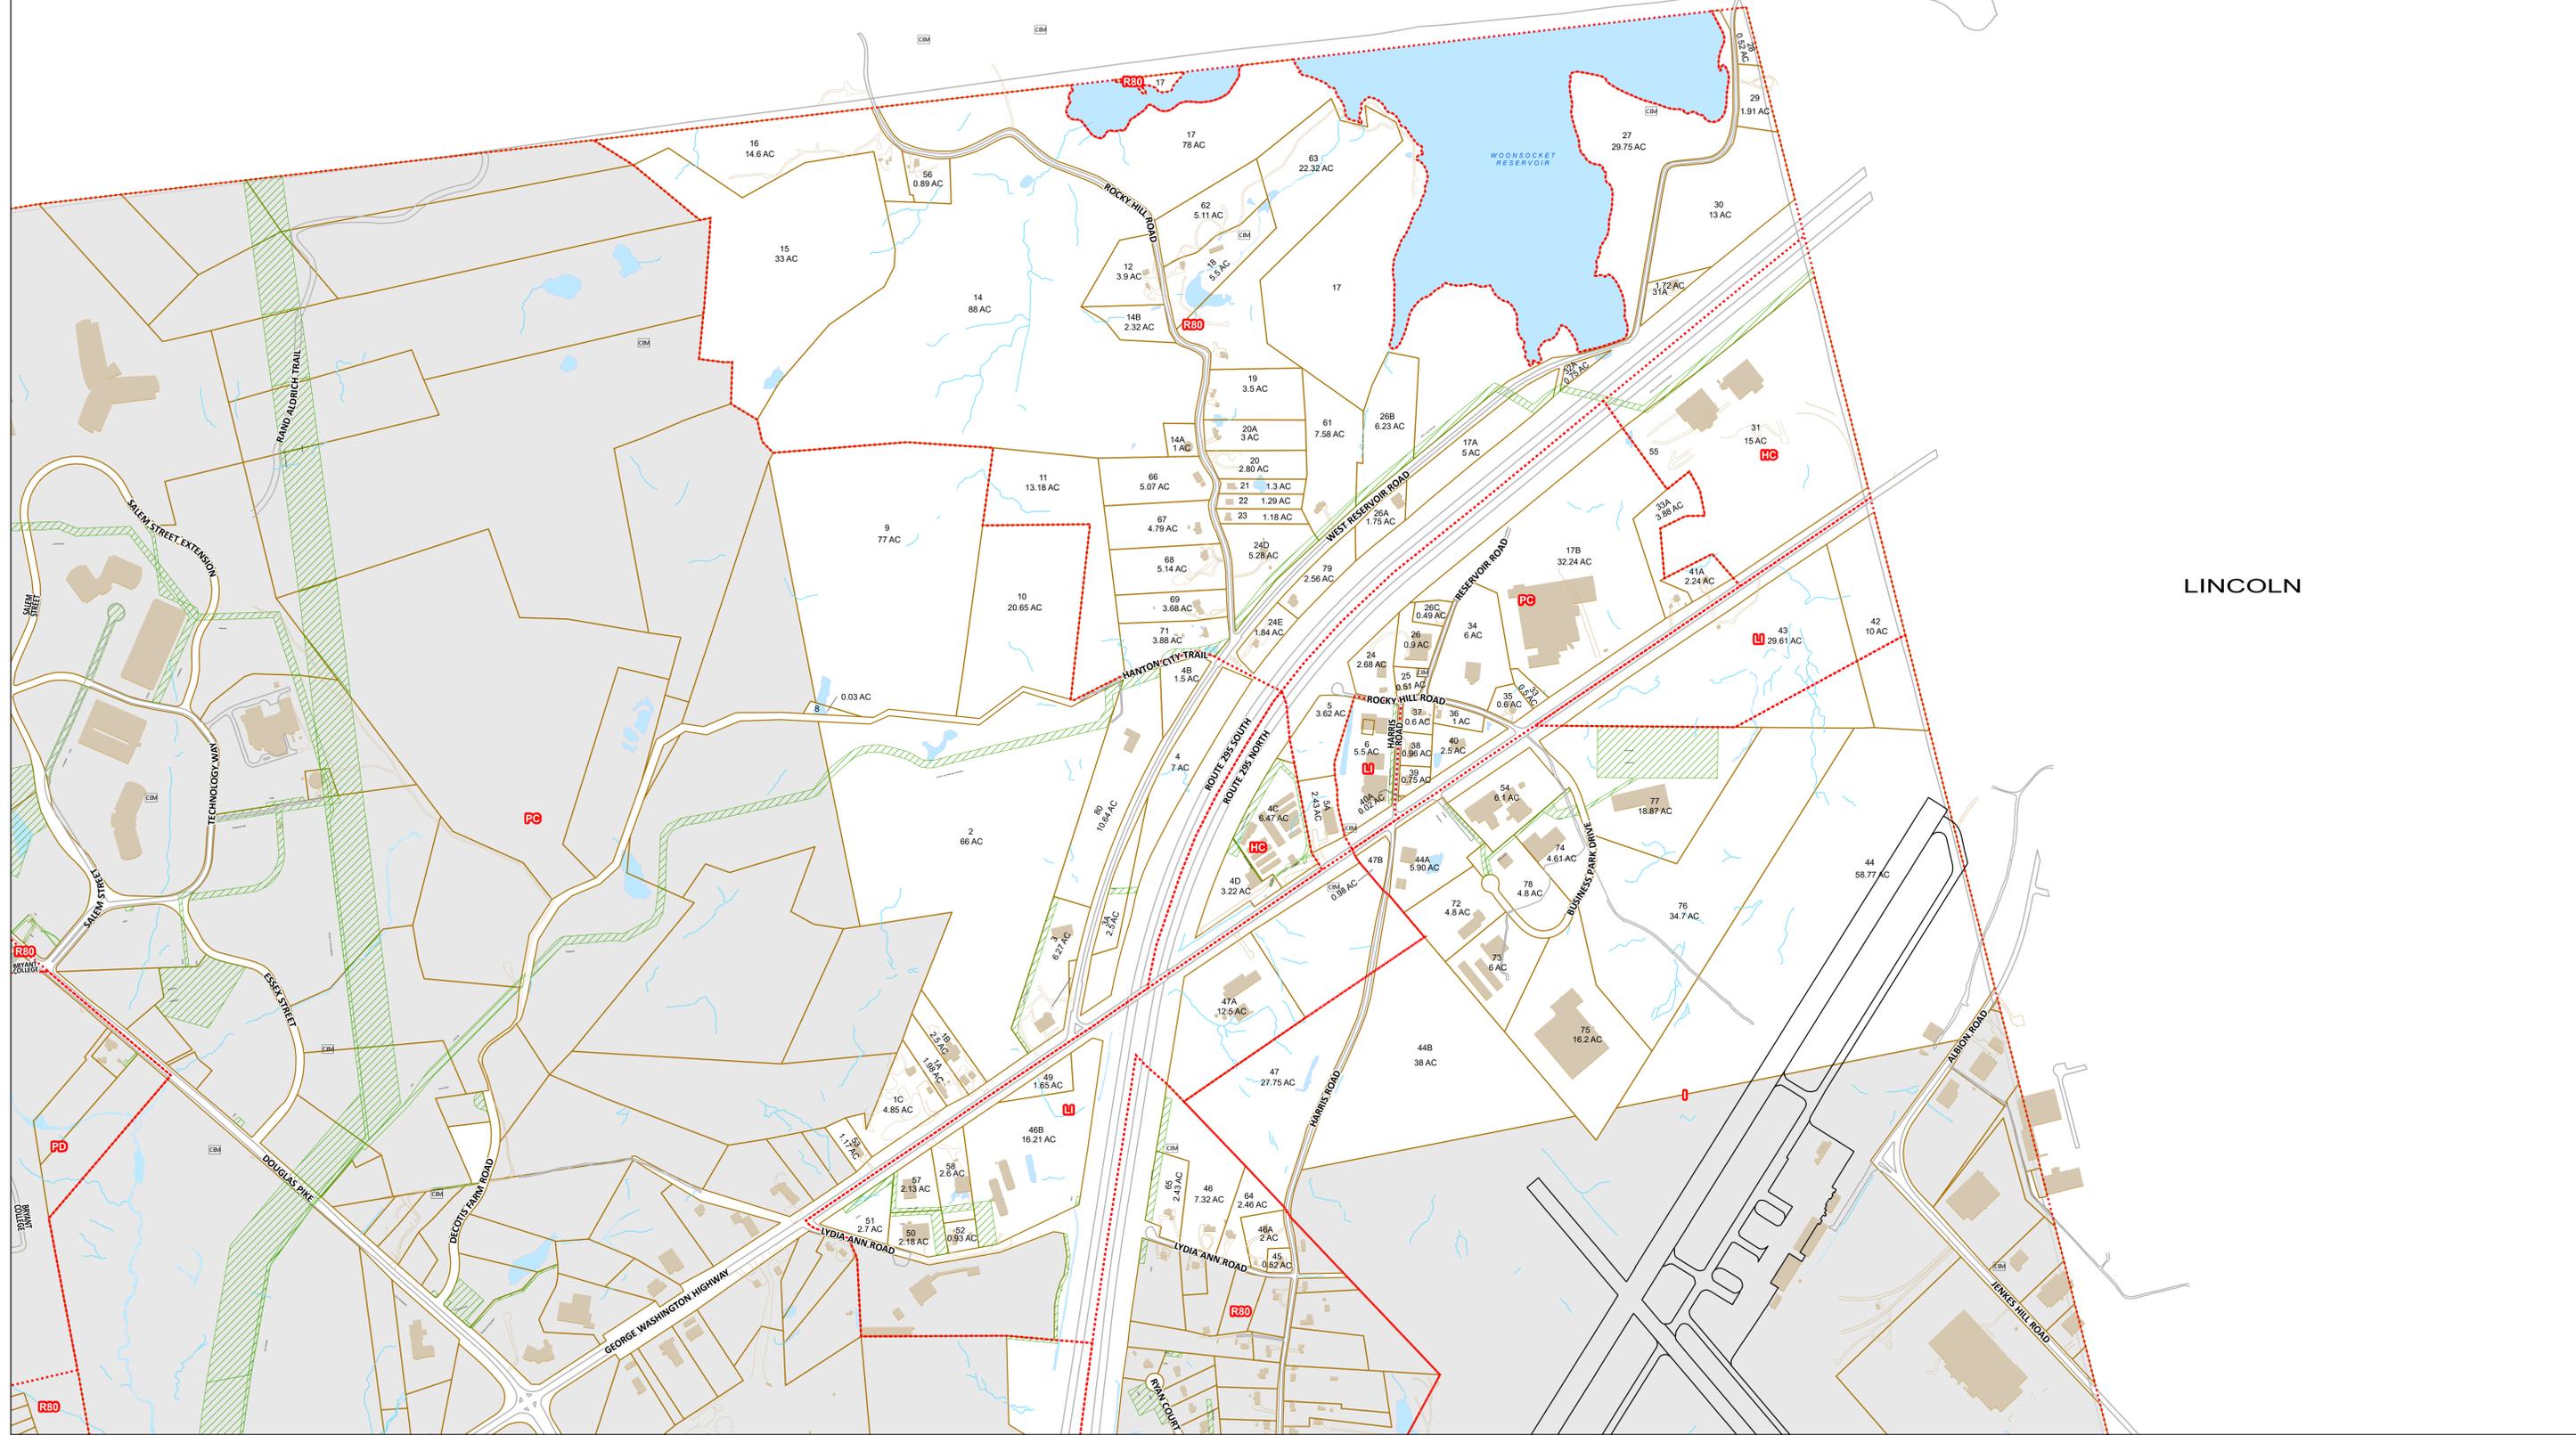

Town of Smithfield

RHODE ISLAND

Tax Assessor Map

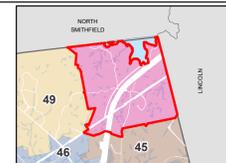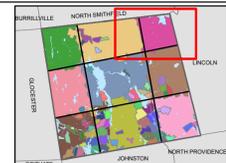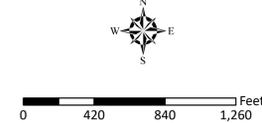

March 2024
 This map (data) is not the product of a Professional Land Survey. It was created by The Sanborn Map Company and the Town of Smithfield, RI for general reference, informational, planning and guidance use, and is not a legally authoritative source as to location of natural or manmade features. Proper interpretation of the map may require the assistance of appropriate professional services. The Town and its mapping consultants makes no warranty, expressed or implied, related to the spatial accuracy, reliability, completeness, or currentness of this map.

- Parcels
- ROW
- Traffic Island
- Water
- Streams
- Parcels on Adjacent Map
- Easement
- Zoning District
- Cemetery
- Buildings
- Driveway
- Unpaved Road Edge
- Paved Road Edge

Tax Map Number **48**